


# ALLAMAKEE-CLAYTON ELECTRIC COOPERATIVE, INC.

## Wiring/Service Specifications and Recommendations

Phone: 1-888-788-1551 or 563-846-7611

### Meter Panel: Underground Source - Underground Load

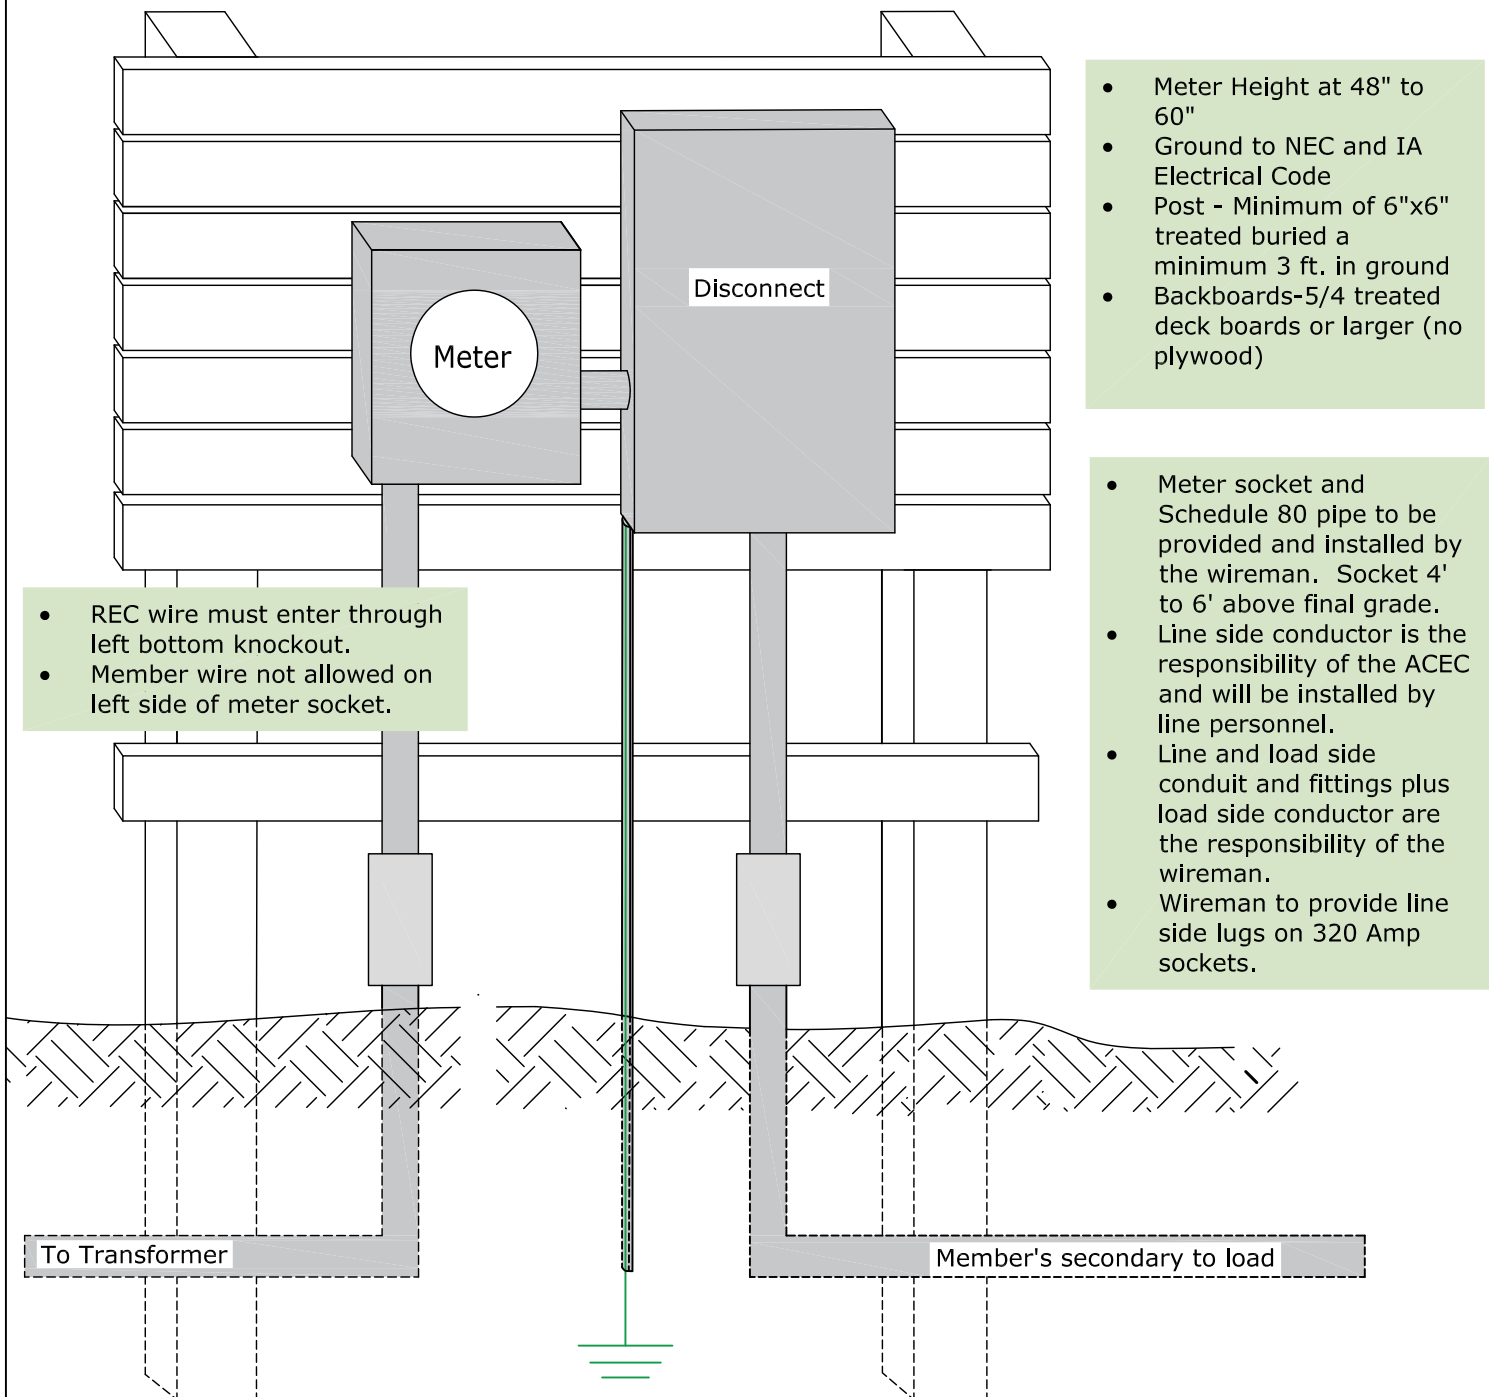

NOTE: Joint use of the ACEC trench is permitted with prior approval, with the exception of water and sewer systems.